



**Kenya Airports Authority**

Head Office, Airport North Road  
P.O. Box 19001 - 00501 Nairobi, Kenya  
Tel: +254 - 020 - 8221111 / 6611000 / 6612000  
Fax: +254 - 020 - 822078, 827304  
Email: info@kaa.go.ke  
www.kaa.go.ke

**CAA/OT/MIA/1528/2018-2019**

**18th June, 2019**

To: All Tenderers

**RE: REHABILITATION OF PASSENGER BOARDING BRIDGES AT MOI INTERNATIONAL AIRPORT**

**TENDER NO. CAA/OT/MIA/1528/2018-2019**

**ADDENDUM NO. I**

The following are tender clarifications/addendum issued regarding the above tender in accordance to instructions to tenderers clause no. 6.1, 6.2 and 6.3 of the bidding document for the referenced tender.

No.	Query	Response
1	Drawing No. 1528/2018-2019/01	Please find the attached drawing


The closing/opening date is hereby extended to **27<sup>th</sup> June, 2019** from **20<sup>th</sup> June, 2019** at **11.00 a.m.**

Kindly amend your tender accordingly and ensure the tender is valid for **120 days** and the tender surety is valid for **150 days** from the **NEW** closing/opening date on **27<sup>th</sup> June, 2019** at **11.00 am.**

This addendum forms part of the bidding document and is binding on all bidders. All other conditions remain the same.

f:

**Patrick K. Wanjuki**  
**GM (PROCUREMENT AND LOGISTICS)**  
**For: MANAGING DIRECTOR/CEO**

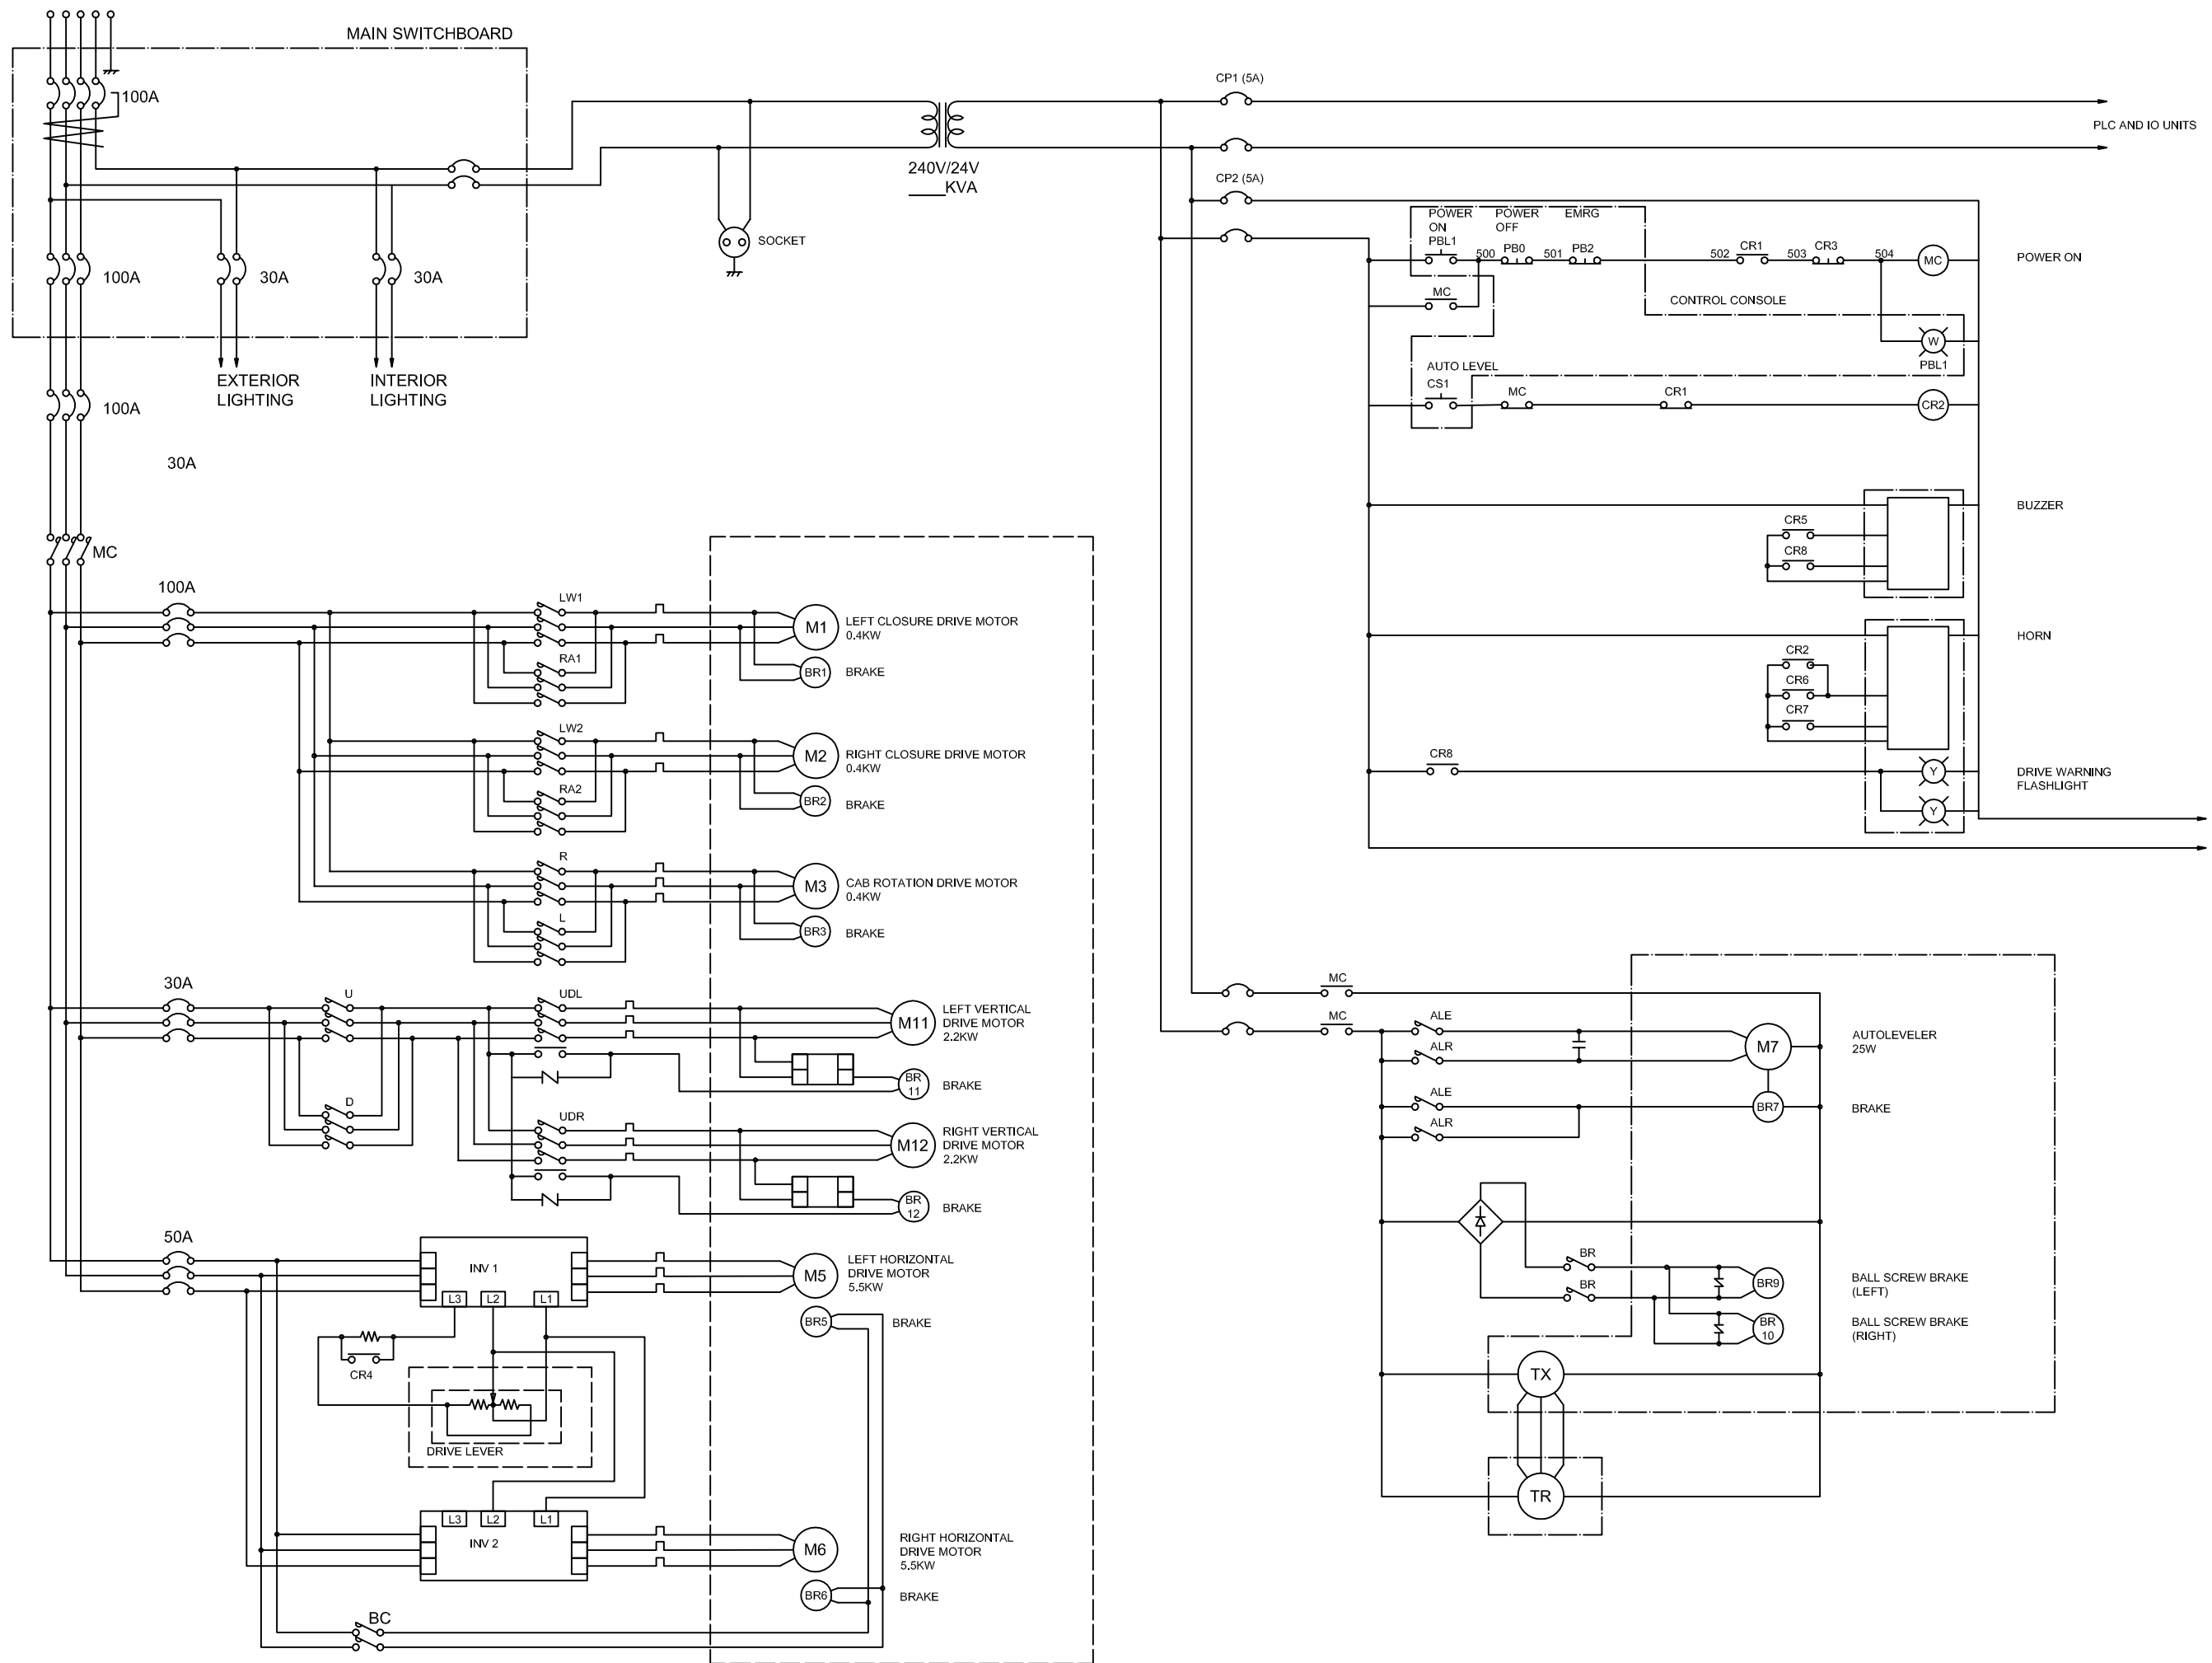

ELECTRICAL SCHEMATIC DIAGRAM