

| APRON PAVEMENT LAYERS         |           |                |
|-------------------------------|-----------|----------------|
| LAYER                         | THICKNESS | COMPACTION MDD |
| AC WEARING COURSE TYPE 1      | 50mm      | 98%            |
| ASPHALT CONC BINDER COURSE    | 75mm      | 98%            |
| HAND PACKED STONE BASE COURSE | 300mm     | 95%            |
| ROCK FILL/PIONEER LAYER       | 150mm     | 100%           |
| SUBGRADE                      | 150mm     | 100%           |

### NOTES

1. This drawing is protected under the copyright act and cannot be used or reproduced in part or in whole without author's consent.
2. All dimensions in mm unless stated should be read and not measured.
3. All construction work to comply with latest K.S.S. code of practice or BS. Local authority by Laws and fire regulation.
4. Contractors must verify all dimensions and levels before commencing work; any discrepancies should be reported to the architect/engineer before work commences.

### REVISIONS

REVISION /ISSUE



Kenya Airports Authority

P.O BOX 19001 - 00501 NAIROBI  
 TEL: 822111/661000/661200  
 FAX: 822078/827304  
 Email: info@kenyaairports.co.ke  
 Website: www.kenyaairports.co.ke

### REHABILITATION OF PAVEMENTS AT WILSON AIRPORT - PHASE I

Drawing Title:

### PAVEMENT TYPICAL CROSS SECTIONS

Designed by:

Z. Ontweka

Drawn:

Z. Ontweka

Checked:

Eng. Beatrice Ongoro

Approved:

Arch. Fred Odawo.

*Fred Odawo*

7.11.19

### GENERAL MANAGER (P&ES)

Date: June 2019.

Scale: 1:30.


Project No. KAA/ES/WAPIC

Drawing No. KAA/ES/WAPIC - 002

Rev.

NORTH



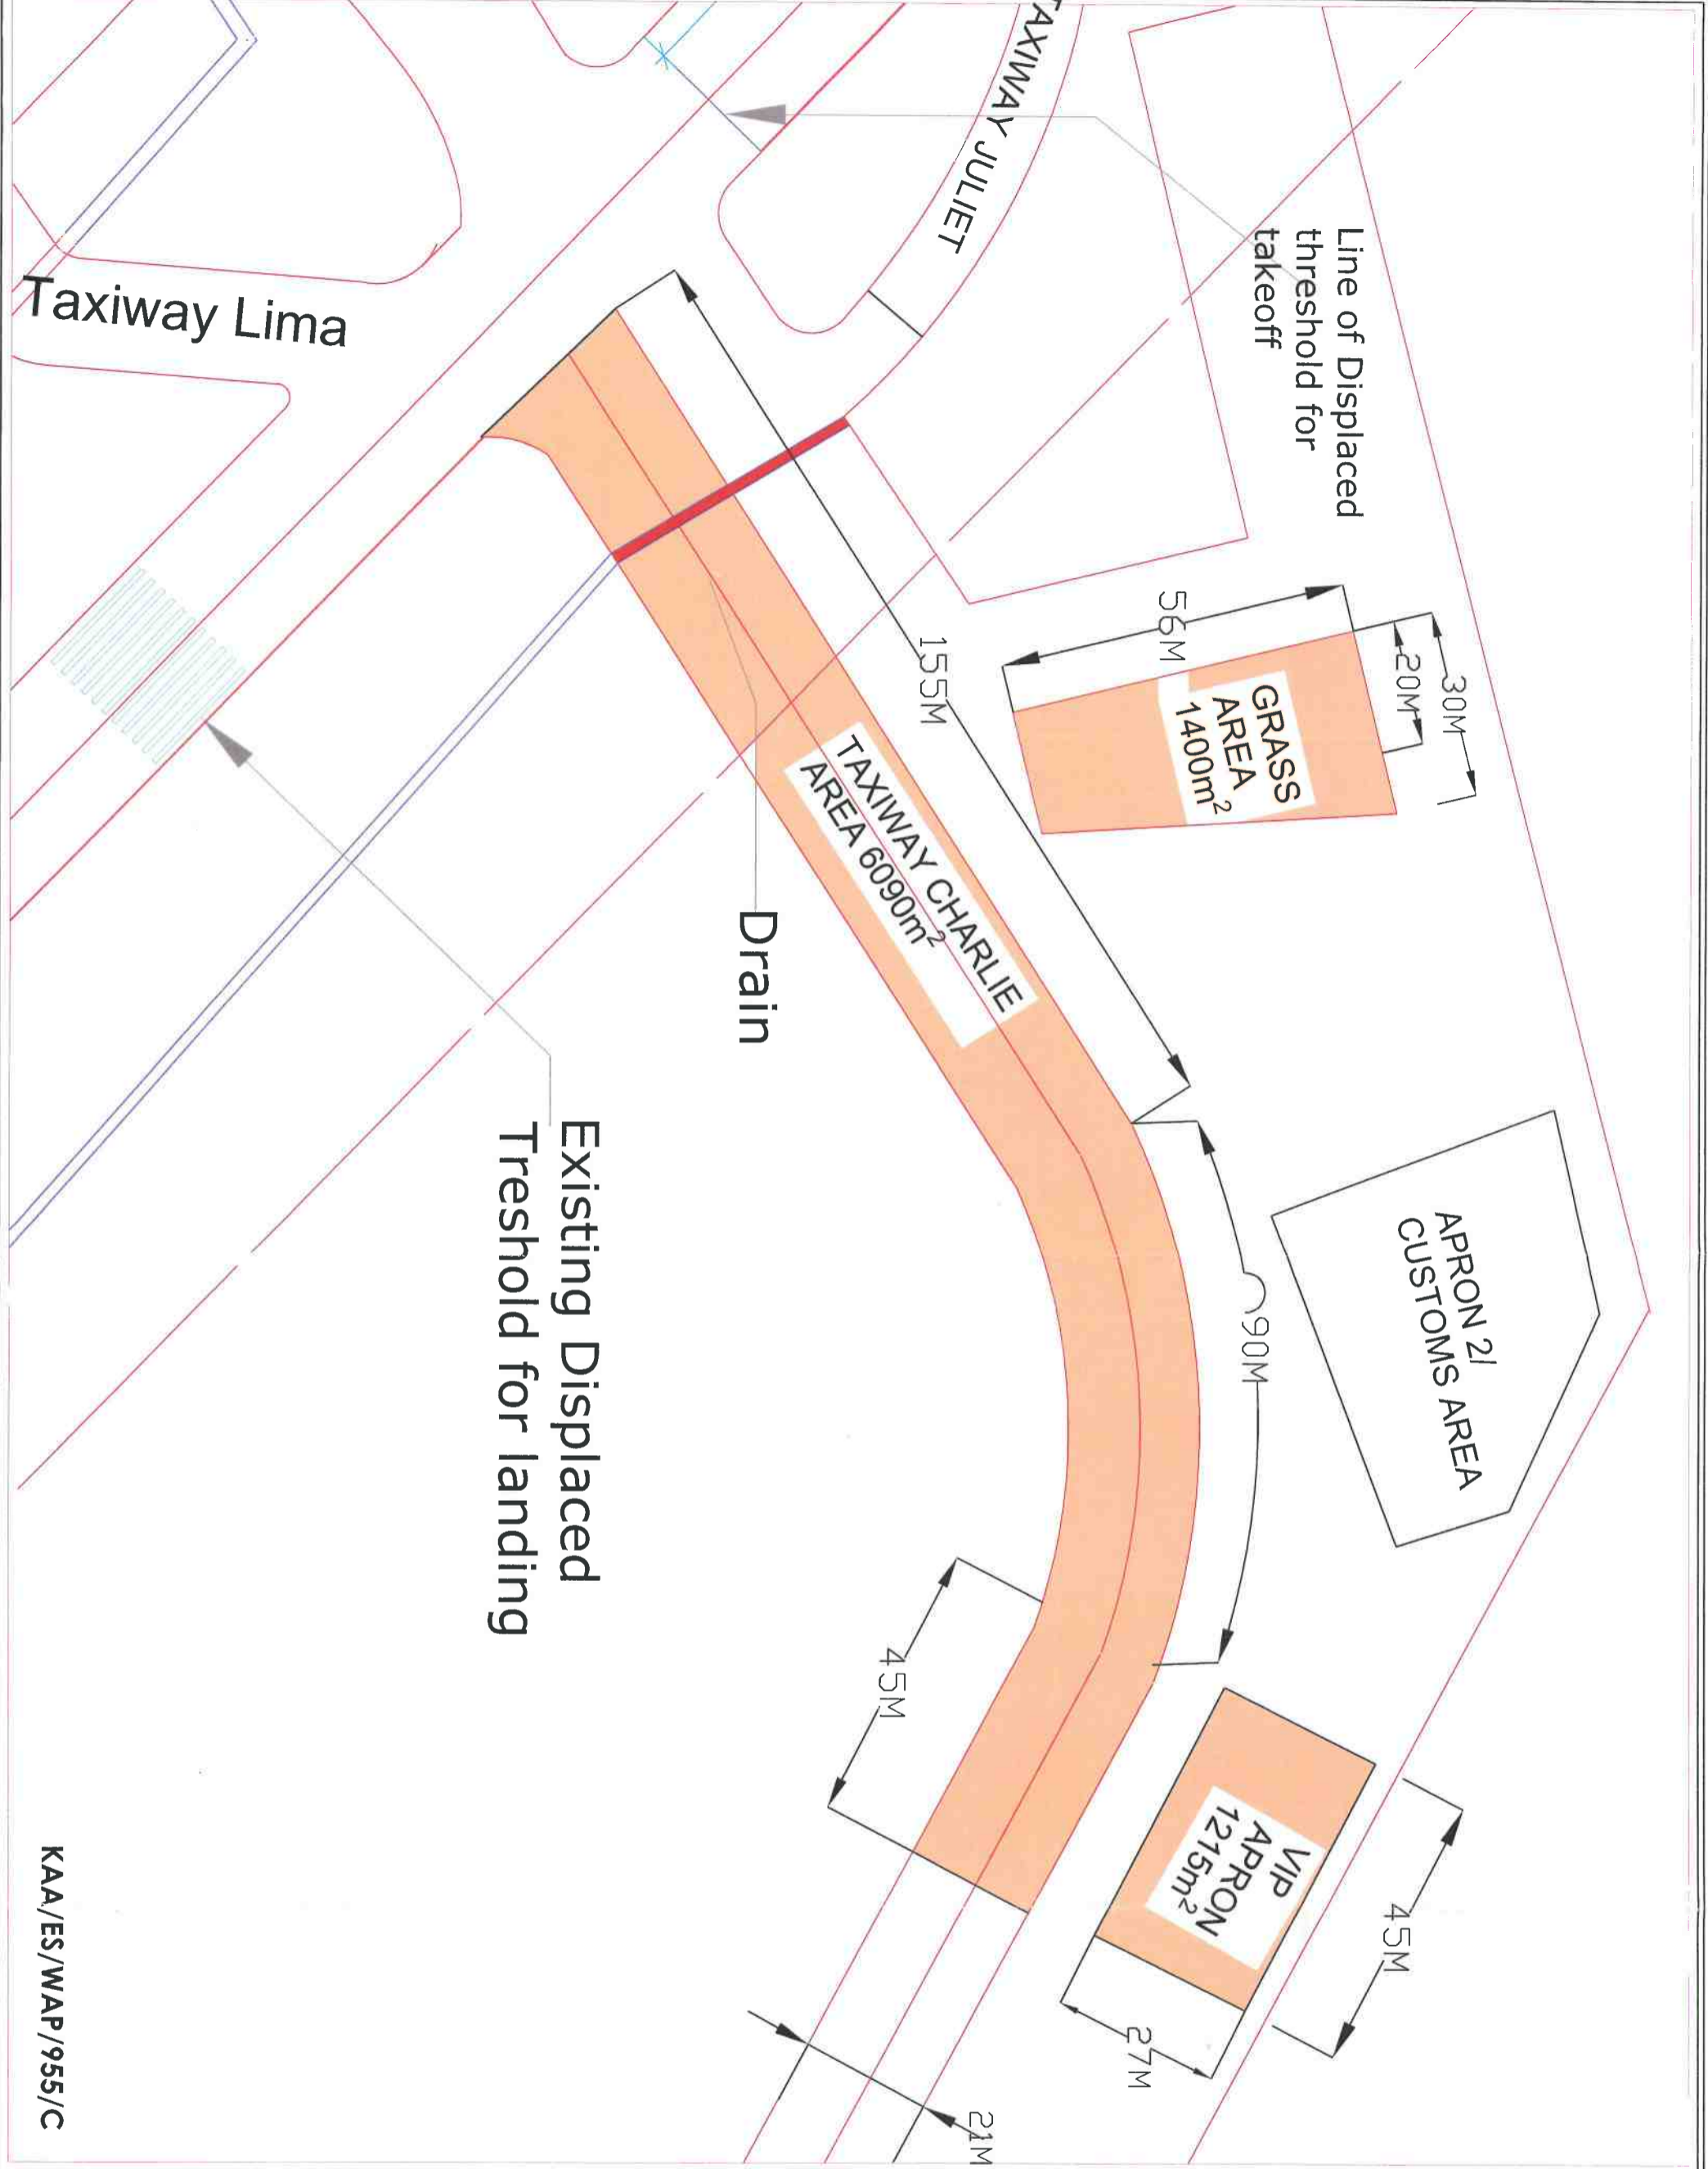

Existing Displaced  
Threshold for landing


CAA/ES/WAP/955/C

**NOTES**

1. This drawing is protected under the copyright act and cannot be used or reproduced in part or in whole without author's consent.
2. All dimensions in mm unless stated should be read and not measured.
3. All construction work to comply with latest K.S.S. code of practice or BS. Local authority By Laws and the regulation.
4. Contractors must verify all dimensions and levels before commencing work; any discrepancies should be reported to the architect/engineer before work commences.

**REVISIONS**

| Date | REVISION /ISSUE | No. |
|------|-----------------|-----|
|      |                 |     |
|      |                 |     |
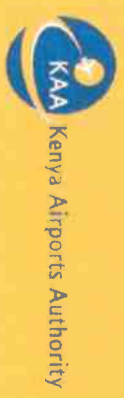

P.O BOX 19001 - 00501 NAIROBI  
 TEL: 822111/641000/641200  
 FAX: 822078/827304  
 Email: info@kenyaairports.co.ke  
 Website: www.kenyaairports.co.ke

Project:  
**REHABILITATION OF PAVEMENTS  
 AT WILSON AIRPORT**

Drawing Title:  
**LAYOUT DETAILS**

Designed by:  
**Z. Ontweka**

Drawn:  
**Z. Ontweka**

Checked:  
**Eng. Beatrice Ongoro**

Approved:  
**Arch. Fred Odawo.**

**GENERAL MANAGER (P&ES)**

Date:  
**June 2019.**


Project No.  
**KAASWAP955C**

Rev.  
**NORTH**

| Date       | Scale   |
|------------|---------|
| June 2019. | 1:1000. |

| Project No. | Drawing No.     |
|-------------|-----------------|
| KAASWAP955C | KAASWAP955C-001 |

| Rev. |  |
|------|--|
|      |  |

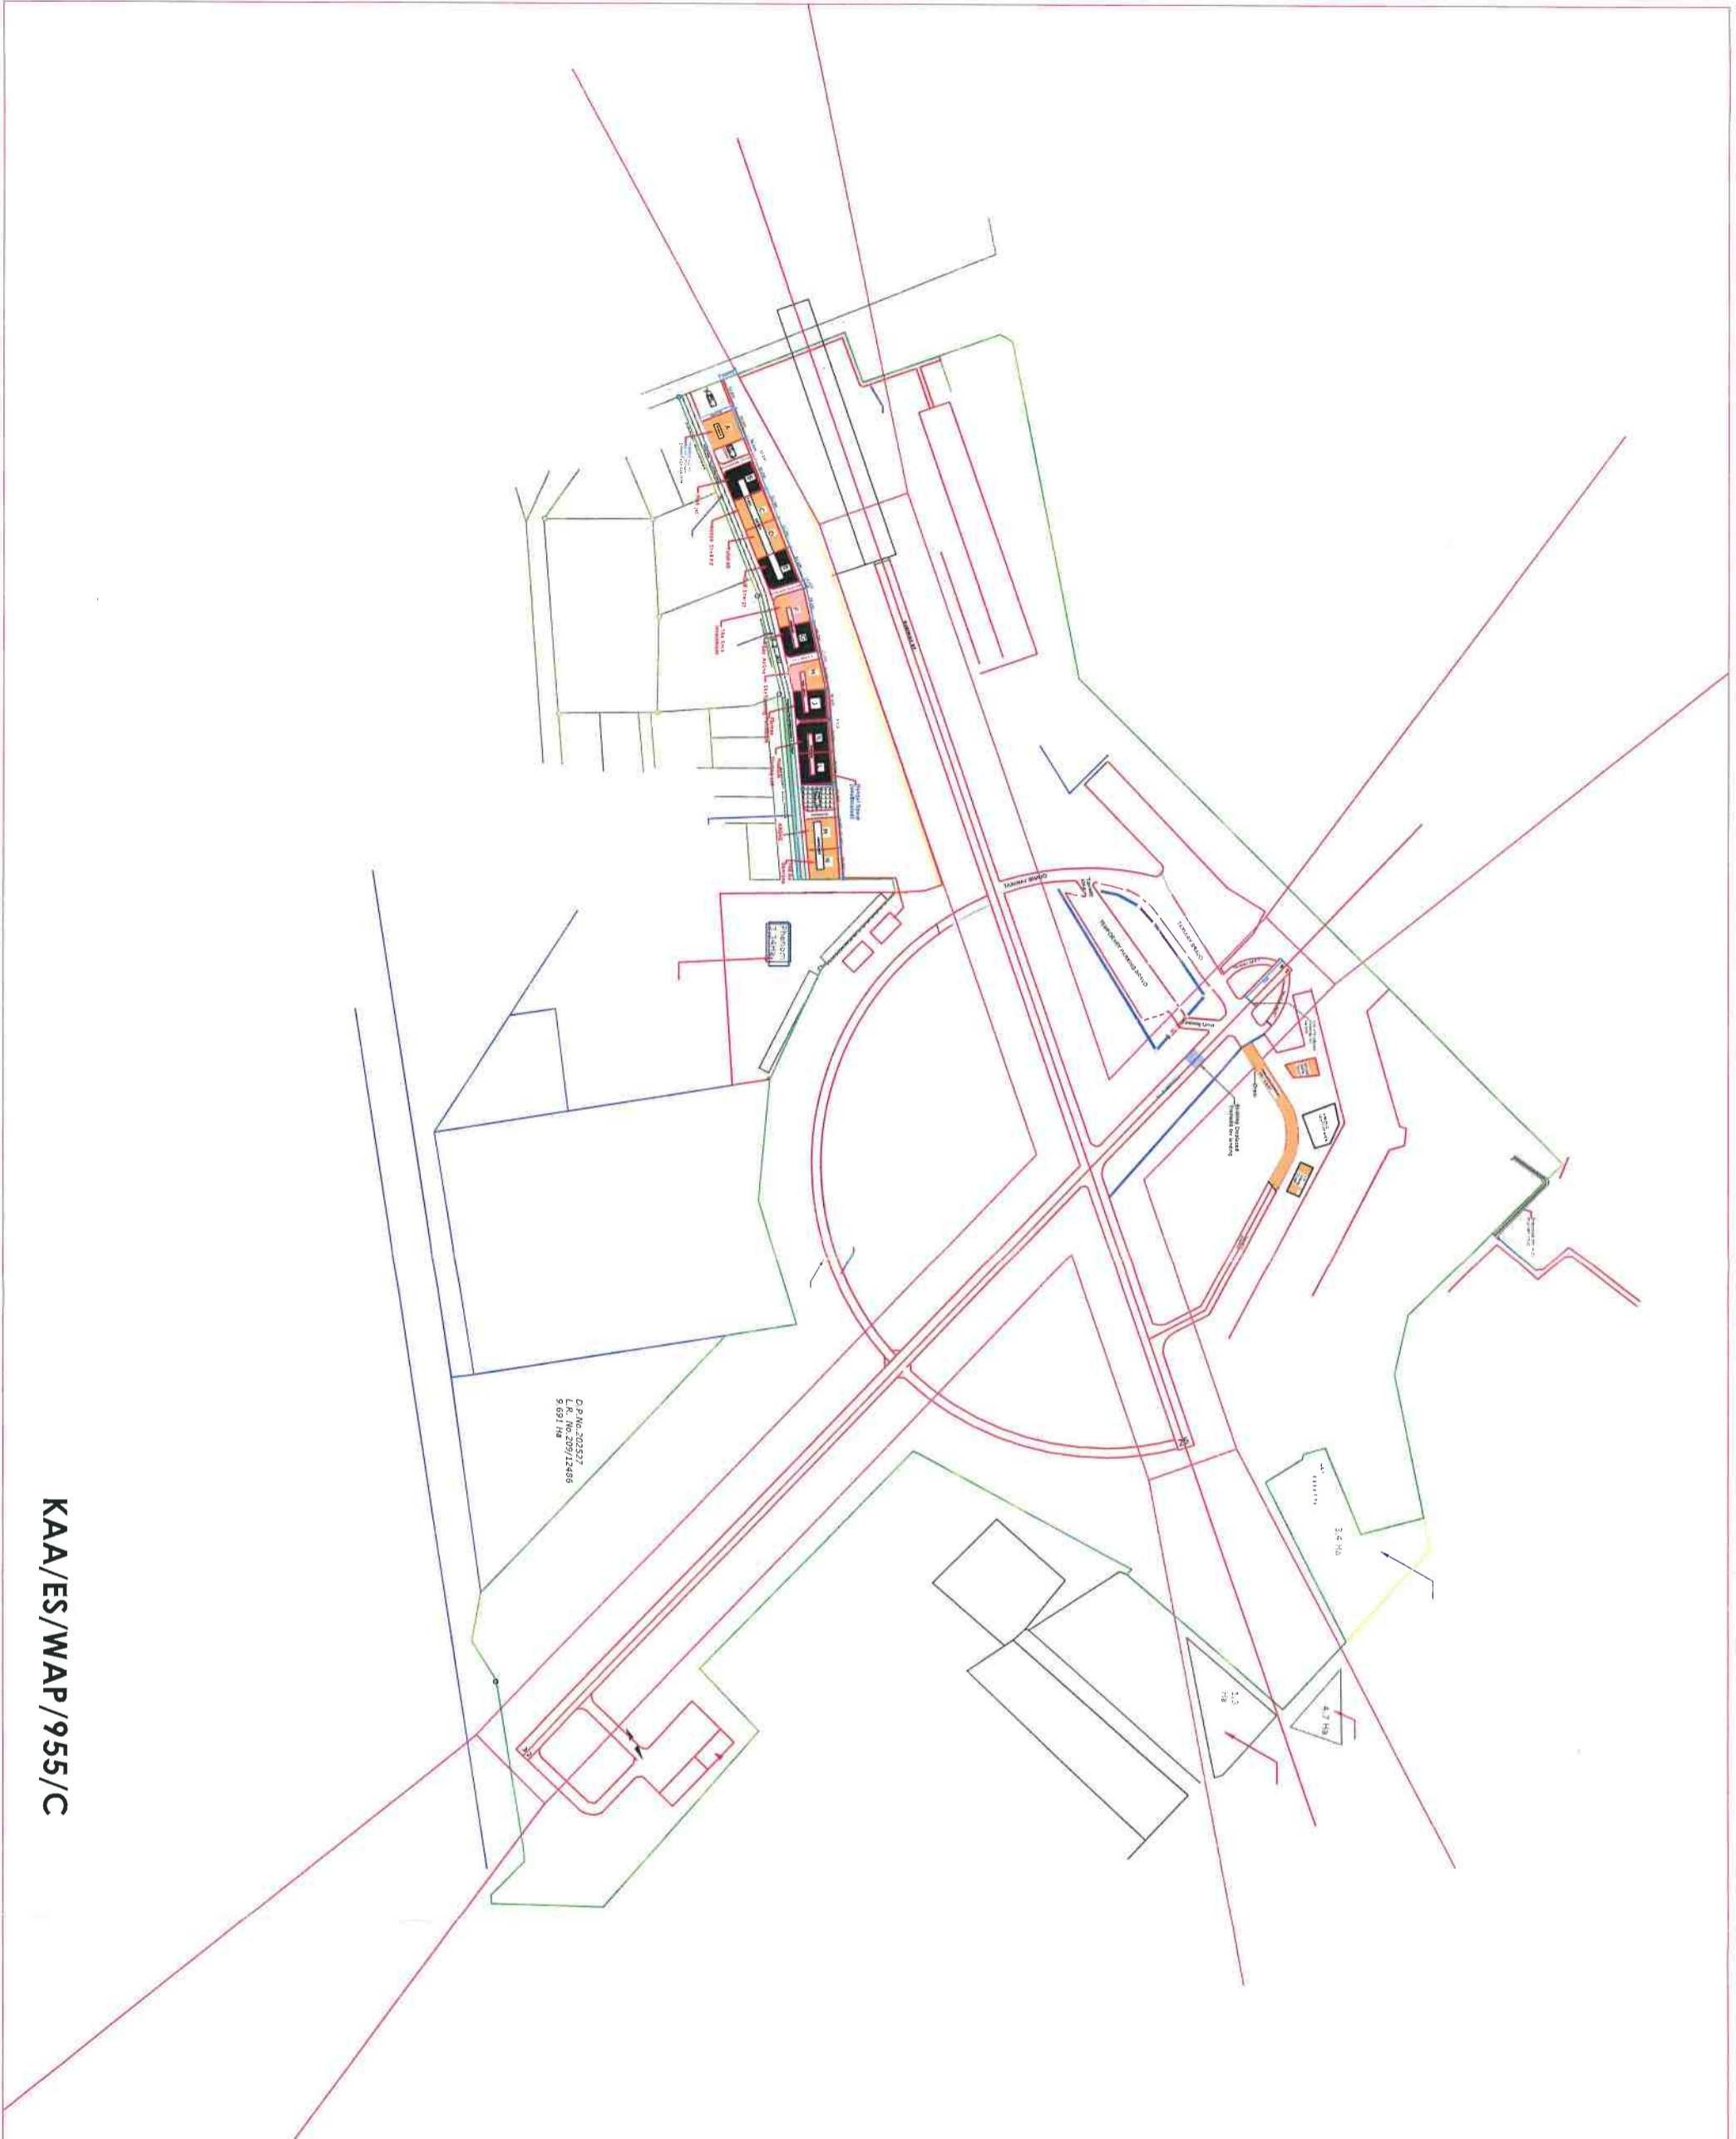

D.P. No. 20923  
L.R. No. 209/12465  
9 891 148

CAA/ES/WAP/955/C

**NOTES**

1. This drawing is protected under the copyright act and cannot be used or reproduced in part or in whole without author's consent
2. All dimensions in mm unless stated should be read and not measured.
3. All construction work to comply with latest K.A.S. code of practice or BS. Local authority By Laws and fire regulation.
4. Contractors must verify all dimensions and levels before commencing work; any discrepancies should be reported to the architect/engineer before work commences.

**REVISIONS**

| Date | REVISION /ISSUE | No. |
|------|-----------------|-----|
|      |                 |     |
|      |                 |     |
P.O BOX 19001 - 00501 NAIROBI  
TEL: 822111/661000/661200  
FAX: 822078/827304  
Email: info@kenyaairports.co.ke  
Website: www.kenyaairports.co.ke

Project:  
**REHABILITATION OF PAVEMENTS AT WILSON AIRPORT**

Drawing Title:  
**LAYOUT DETAILS**

Designed by:  
**Z. Ontweka**

Drawn:  
**Z. Ontweka**

Checked:  
**Eng. Beatrice Ongoro**

Approved:  
**Arch. Fred Odawo.**

*FO Dawo* 29.10.19  
**GENERAL MANAGER (P&ES)**

|             |              |             |                  |
|-------------|--------------|-------------|------------------|
| Date:       | June 2019.   | Scale:      | NTS.             |
| Project No. | KAASWAP955/C | Drawing No. | KAASWAP955/C-001 |
| Rev.        |              |             | NORTH            |